


* This drawing is not to scale and is for informational purposes.
 * Pavement surface-level heliport.

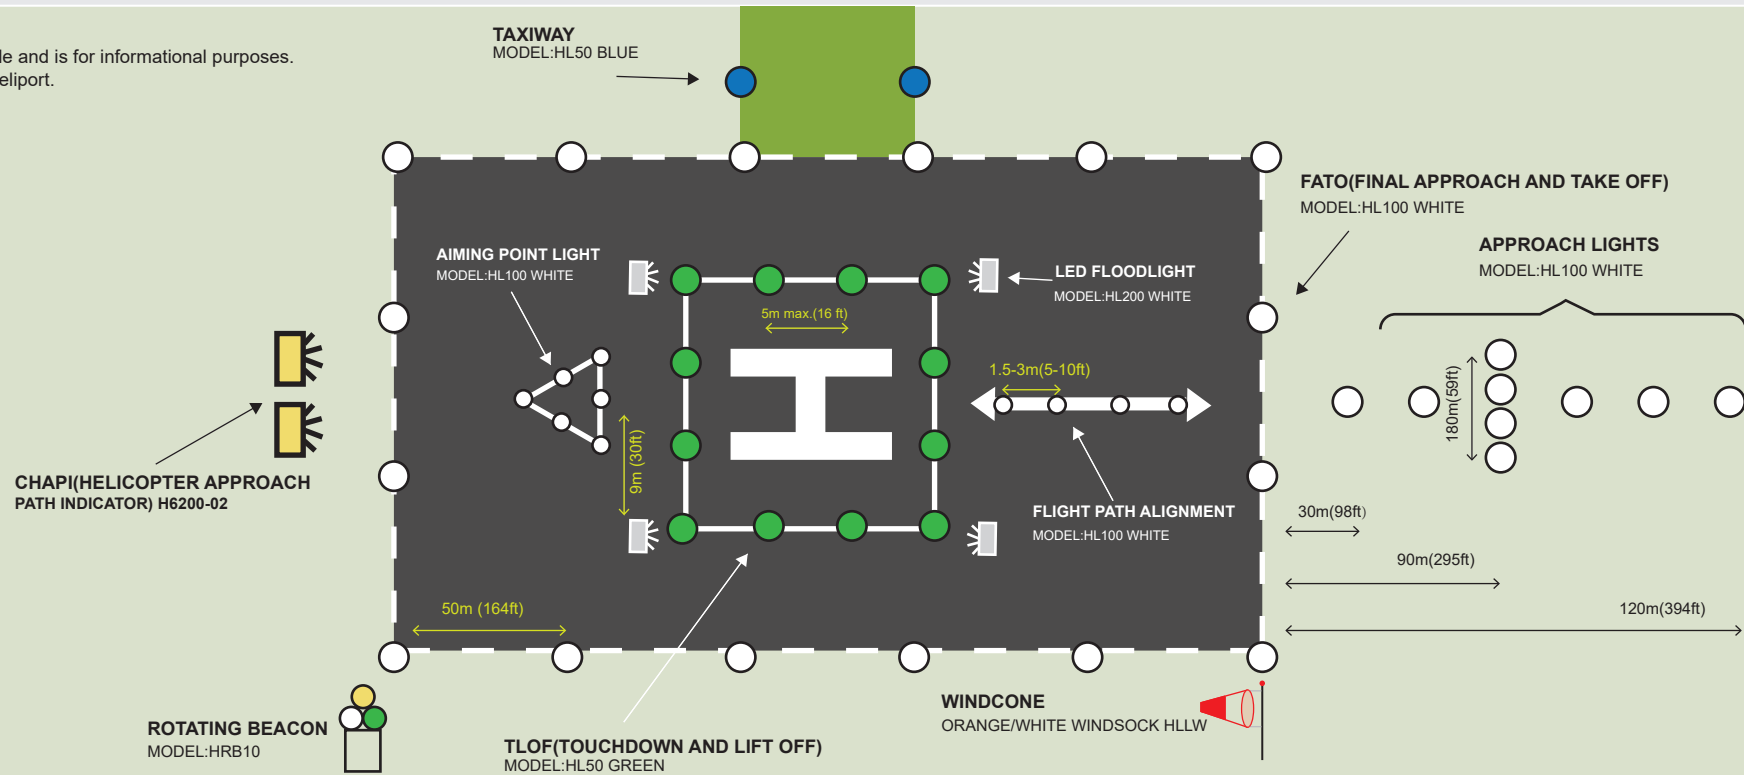

MODEL:HL50

MODEL:HL100

MODEL:HL200

MODEL:H6200-02

MODEL:HRB10

MODEL:HLLW

